



Plan

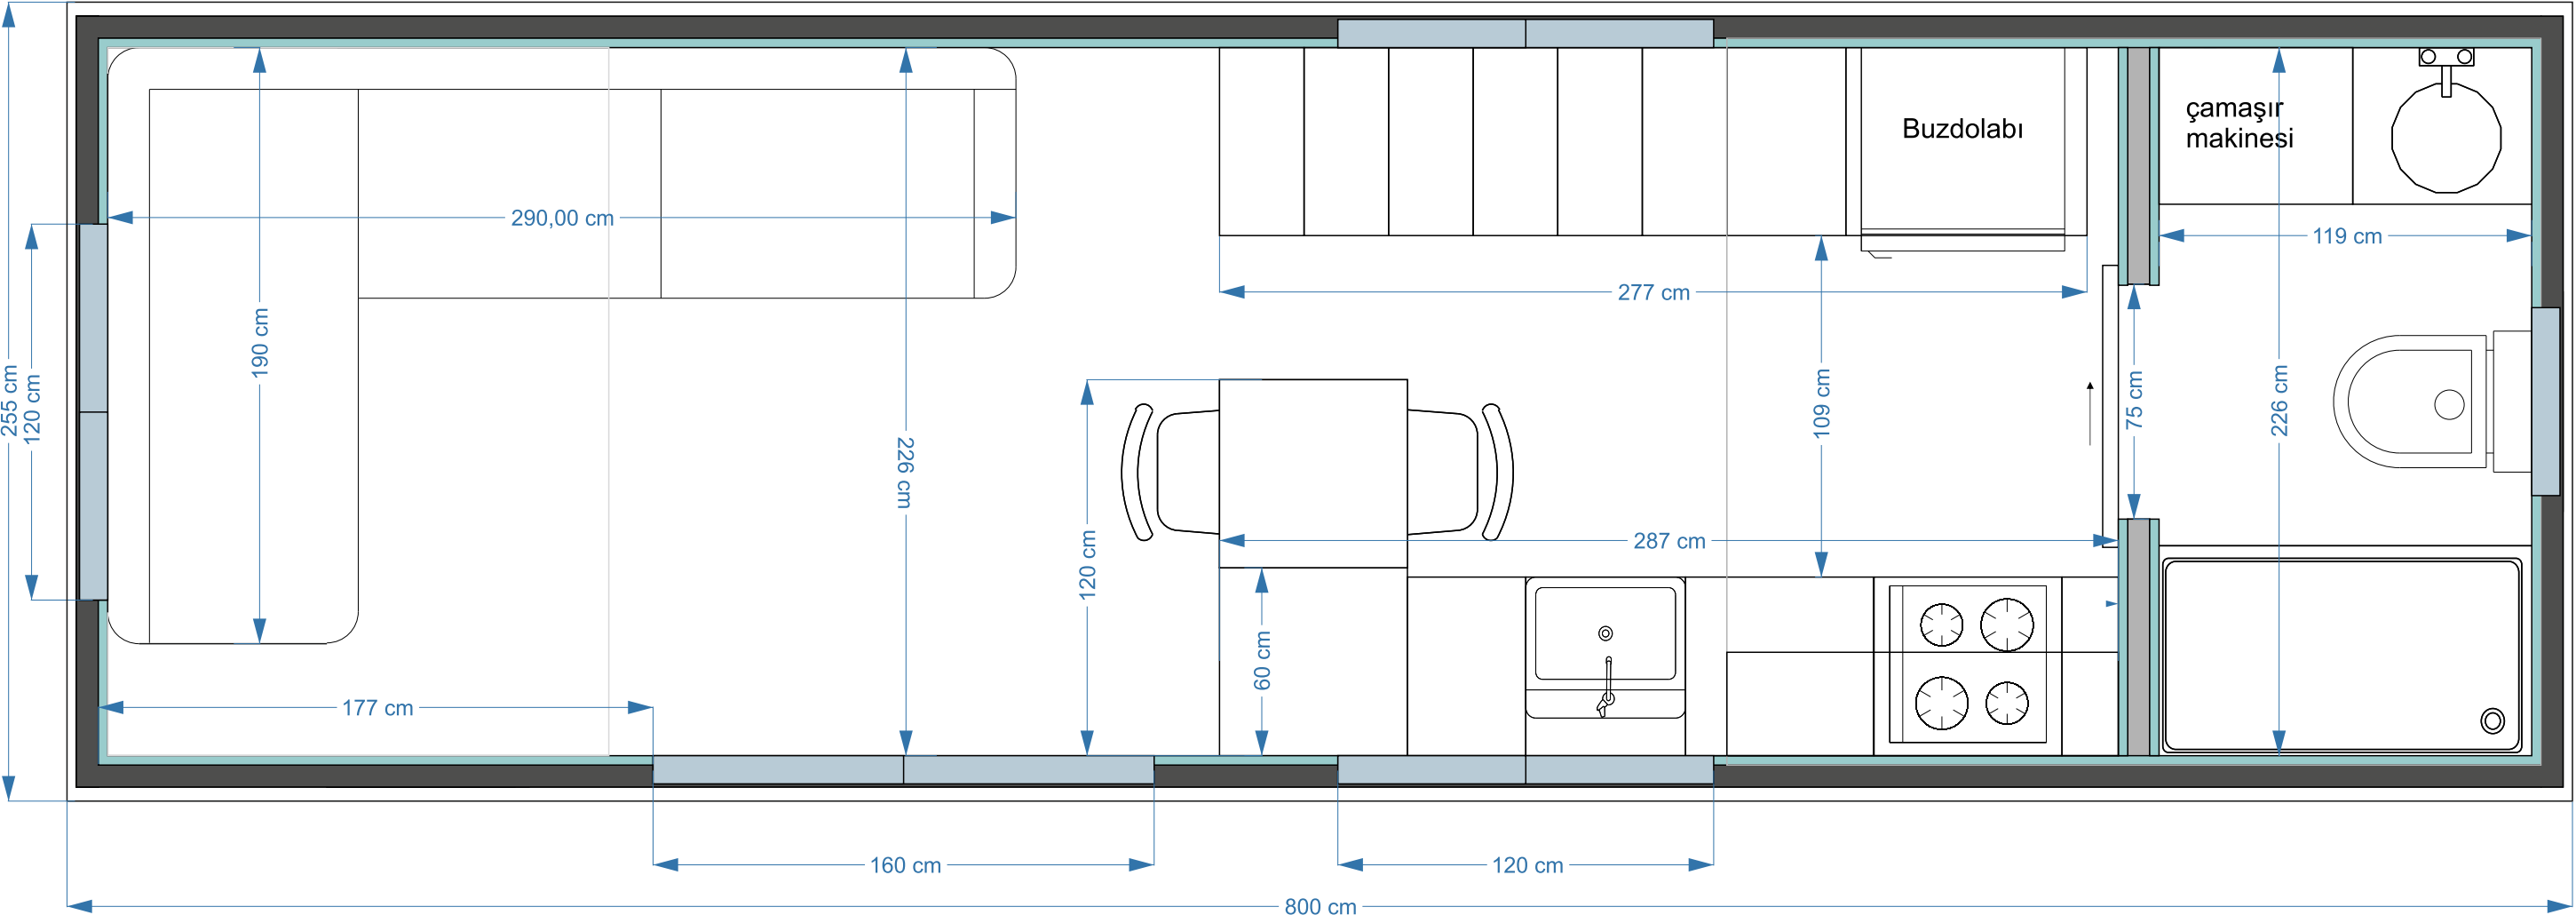


Loft Plan

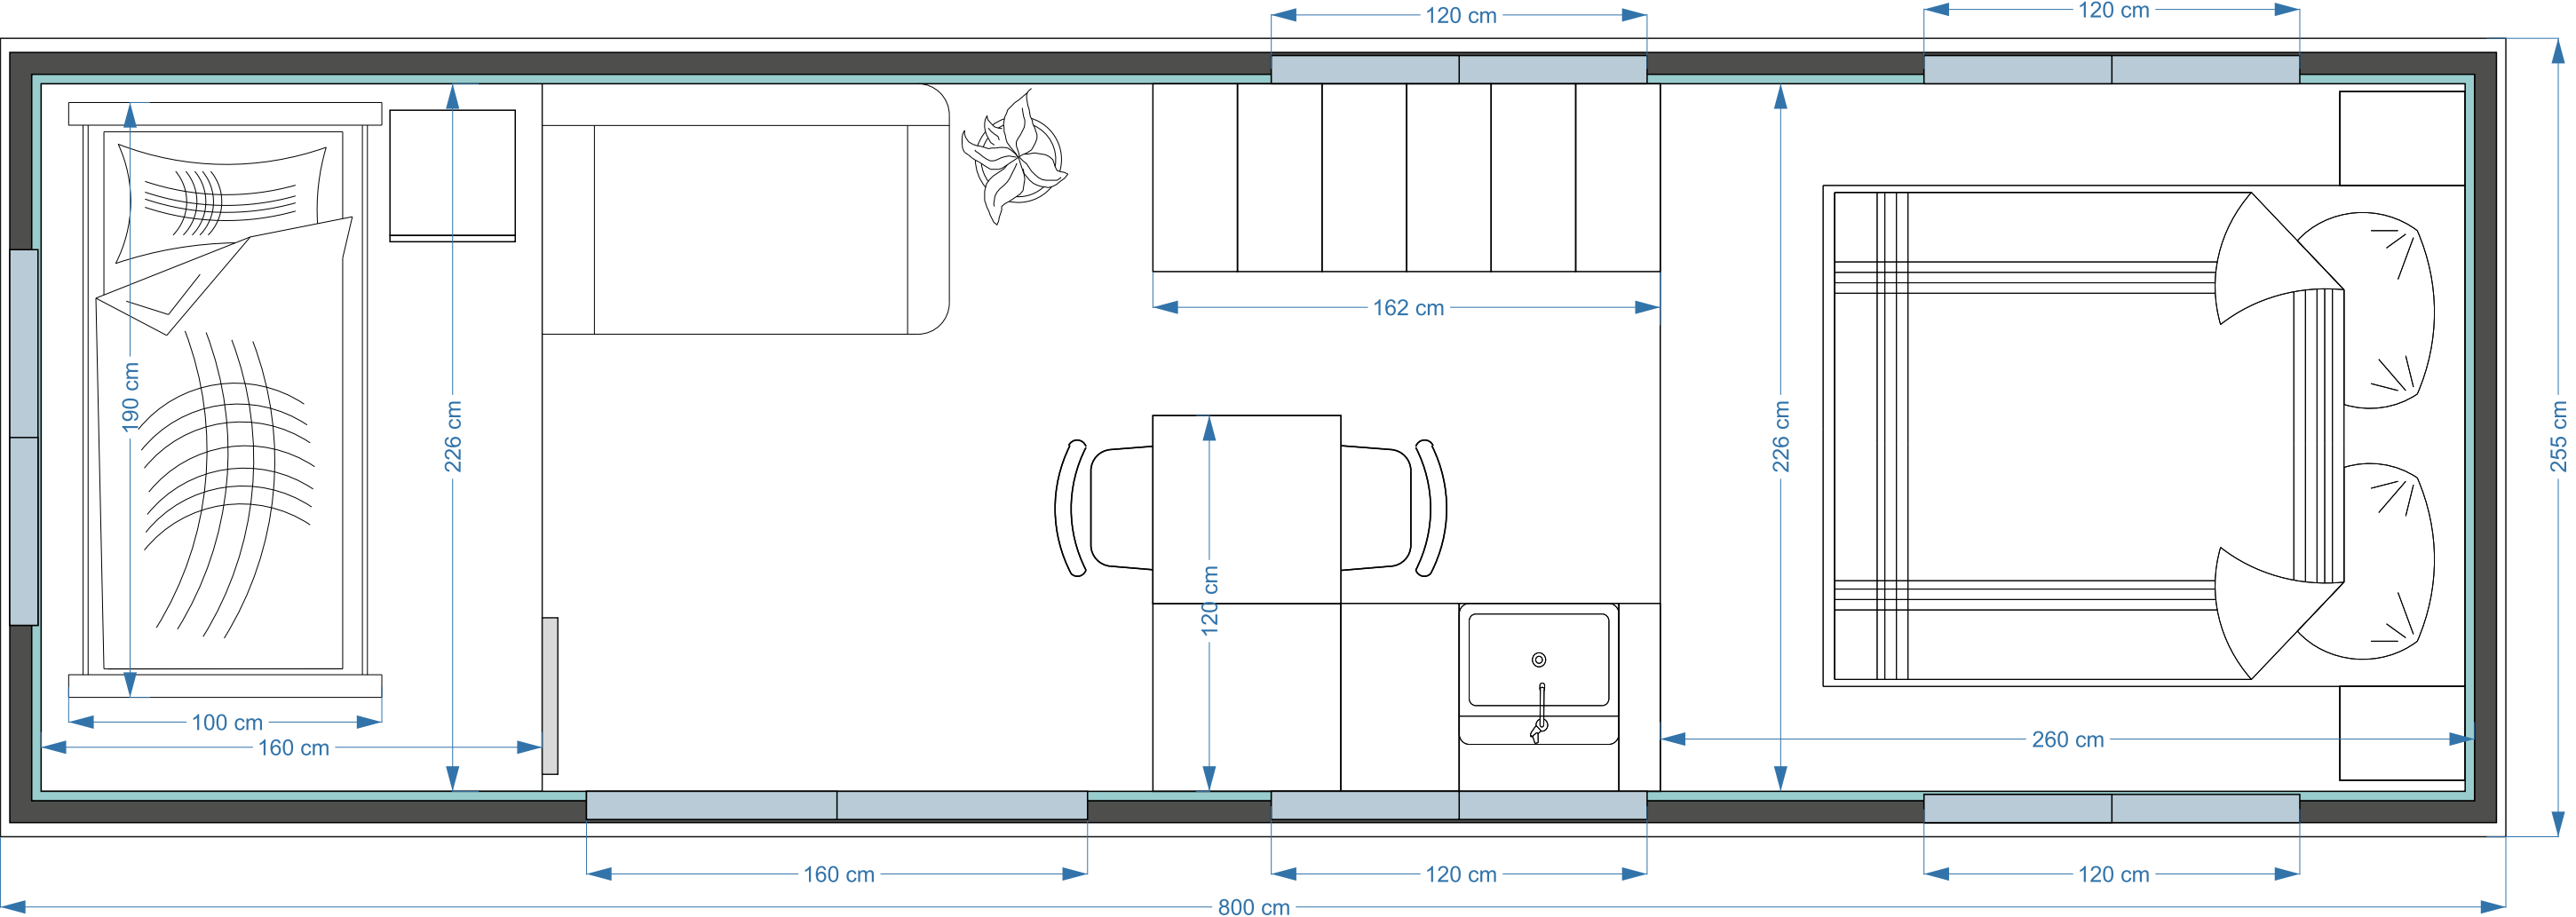


Ön cephe



Sağ cephe

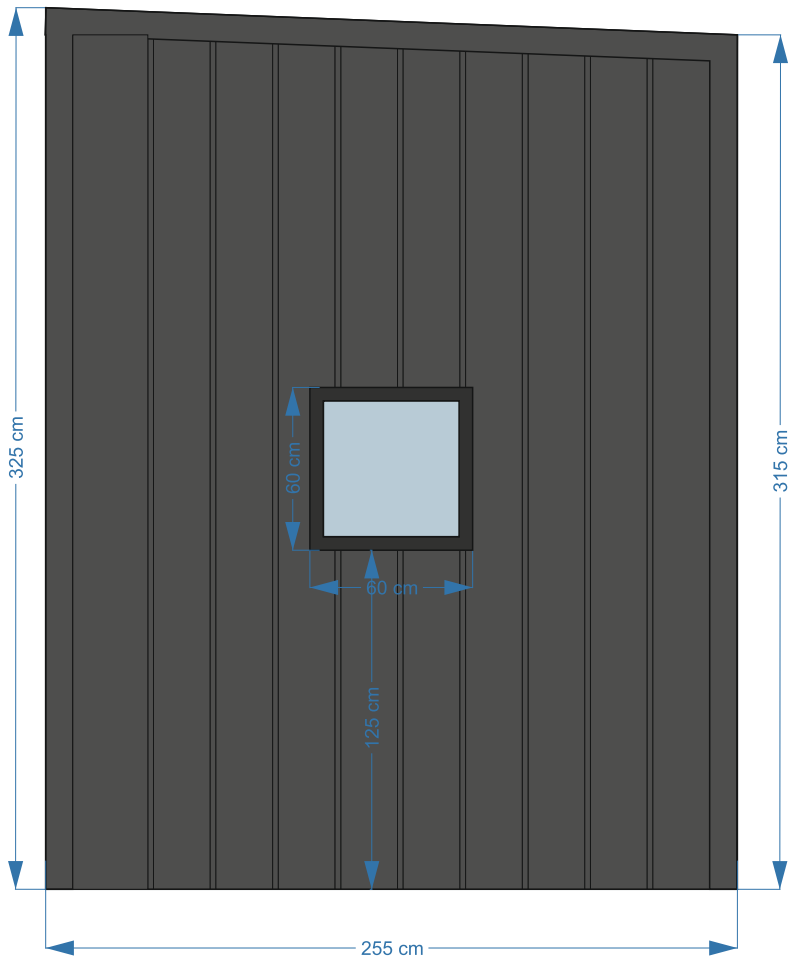

Arka cephe

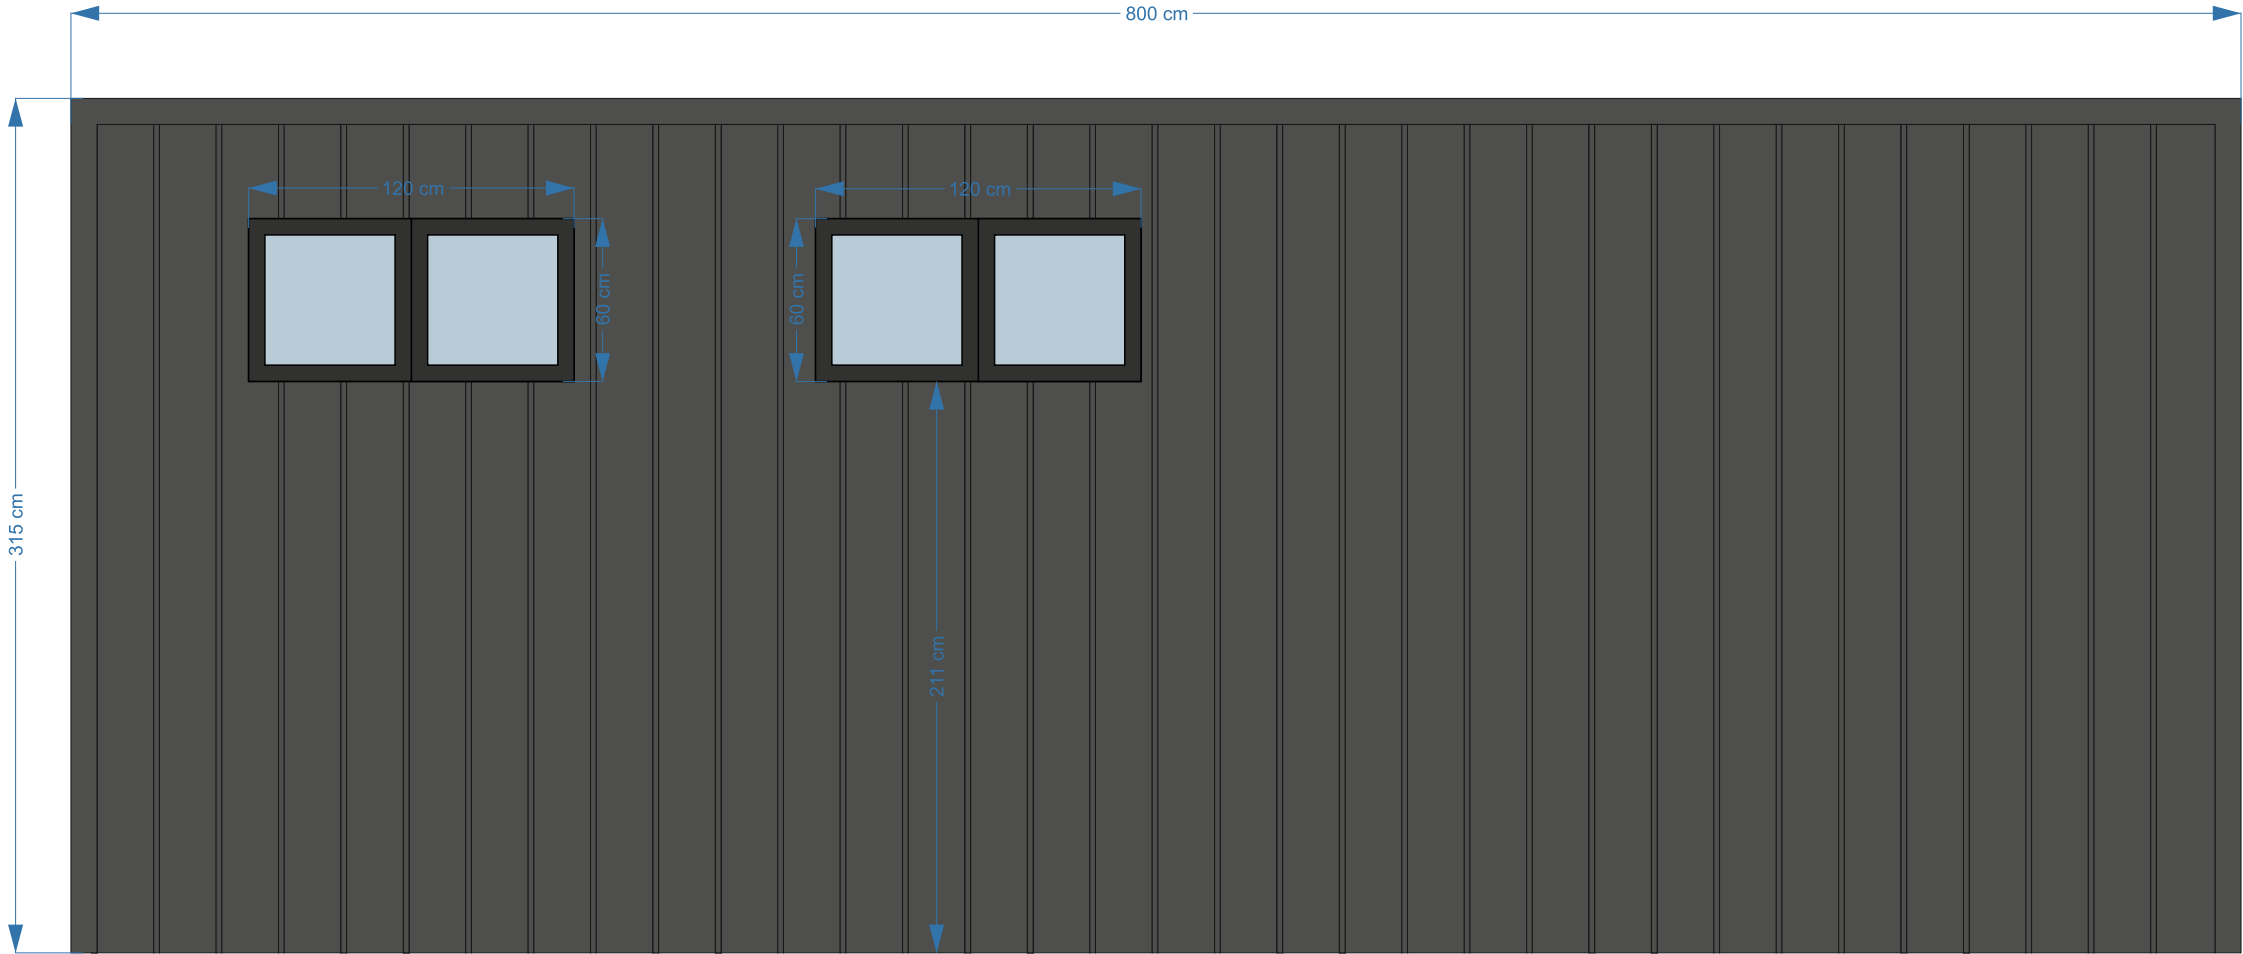

Sol cephe

